


COLUMN SYSTEM BY



3817 Martinez Blvd. Ste. A
Augusta, GA 30907
706-651-1210

FEBRUARY 11, 2021

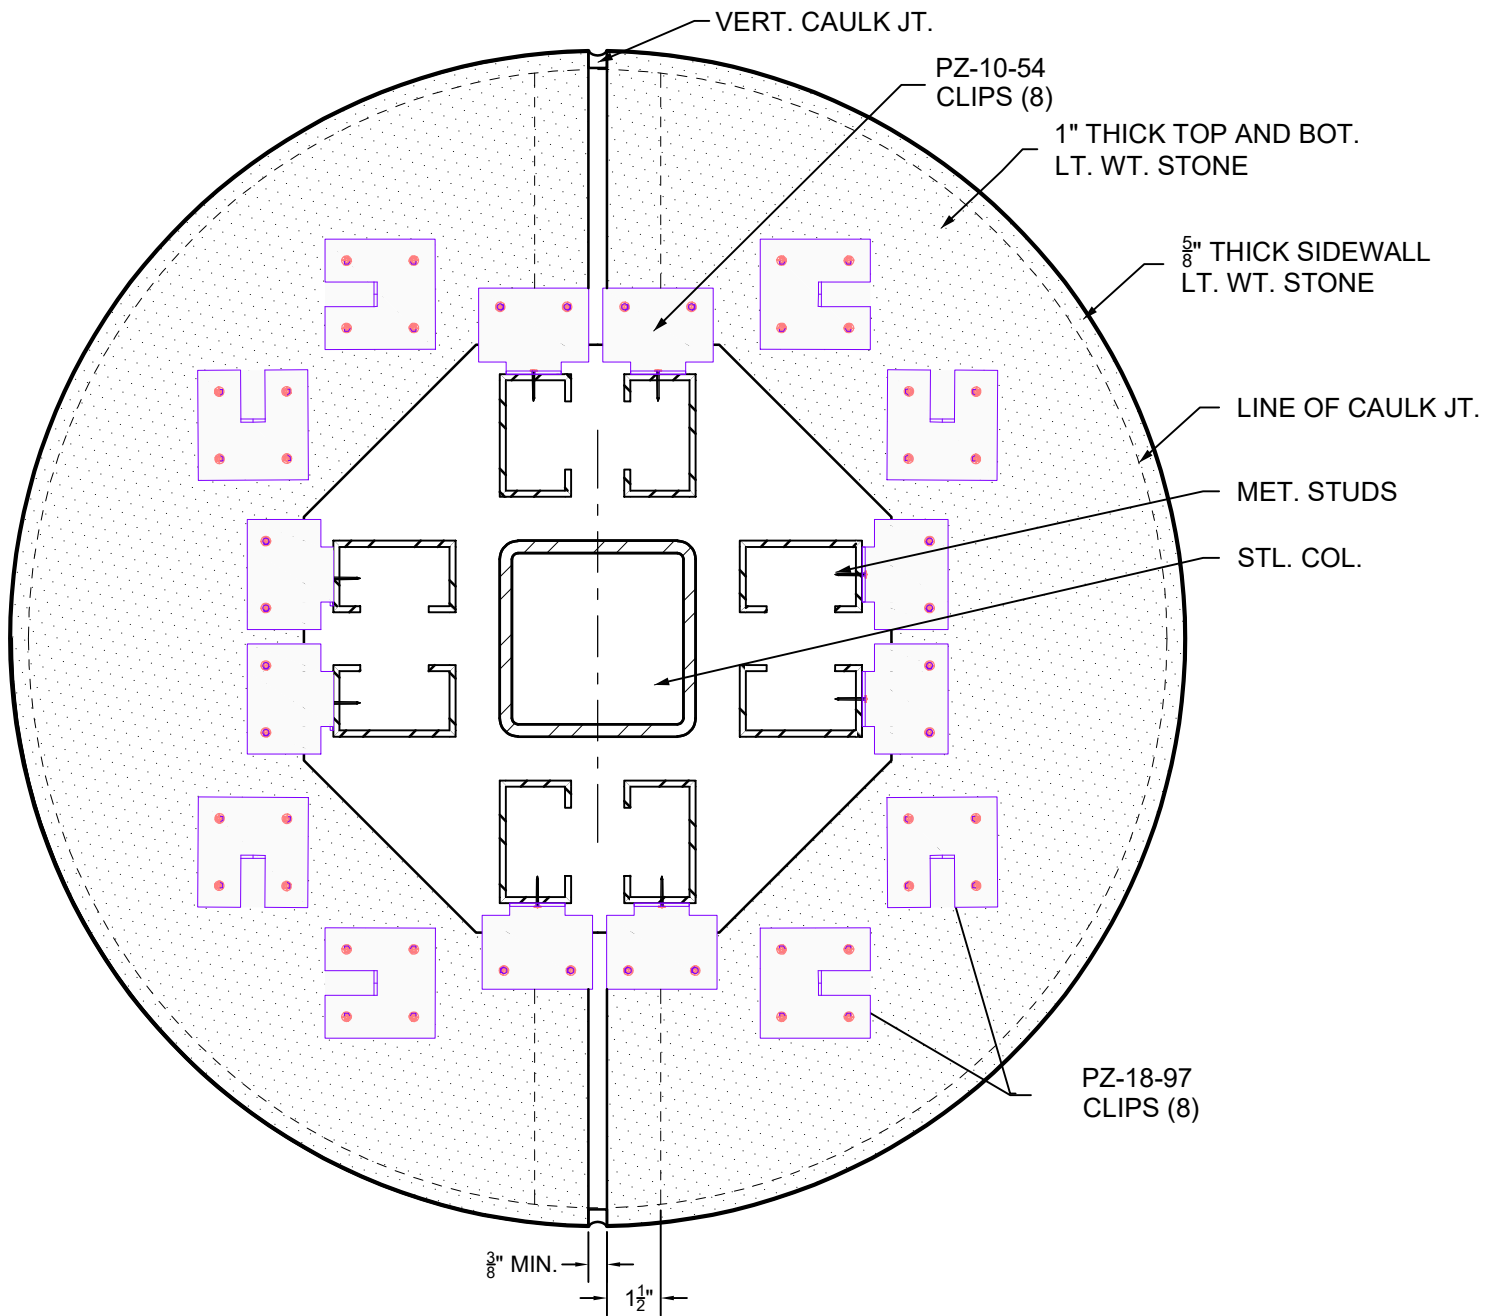

COLUMN SECTION AT JOINTS


- STACKED PANEL HEIGHT**
 NUMBER OF CLIPS NEEDED PER PANEL
 IS BASED ON THE FOLLOWING:
1. INDIVIDUAL PANEL HEIGHTS
 2. DIAMETER
 3. WIND PRESSURE

DATE:
 2-11-2021
 SHT. No.
 A-1

PROJECT:
 TYP COLUMN HORIZONTAL SECTIONS



3817 Martinez Blvd. Ste. A
 Augusta, GA 30907
 706-651-1210

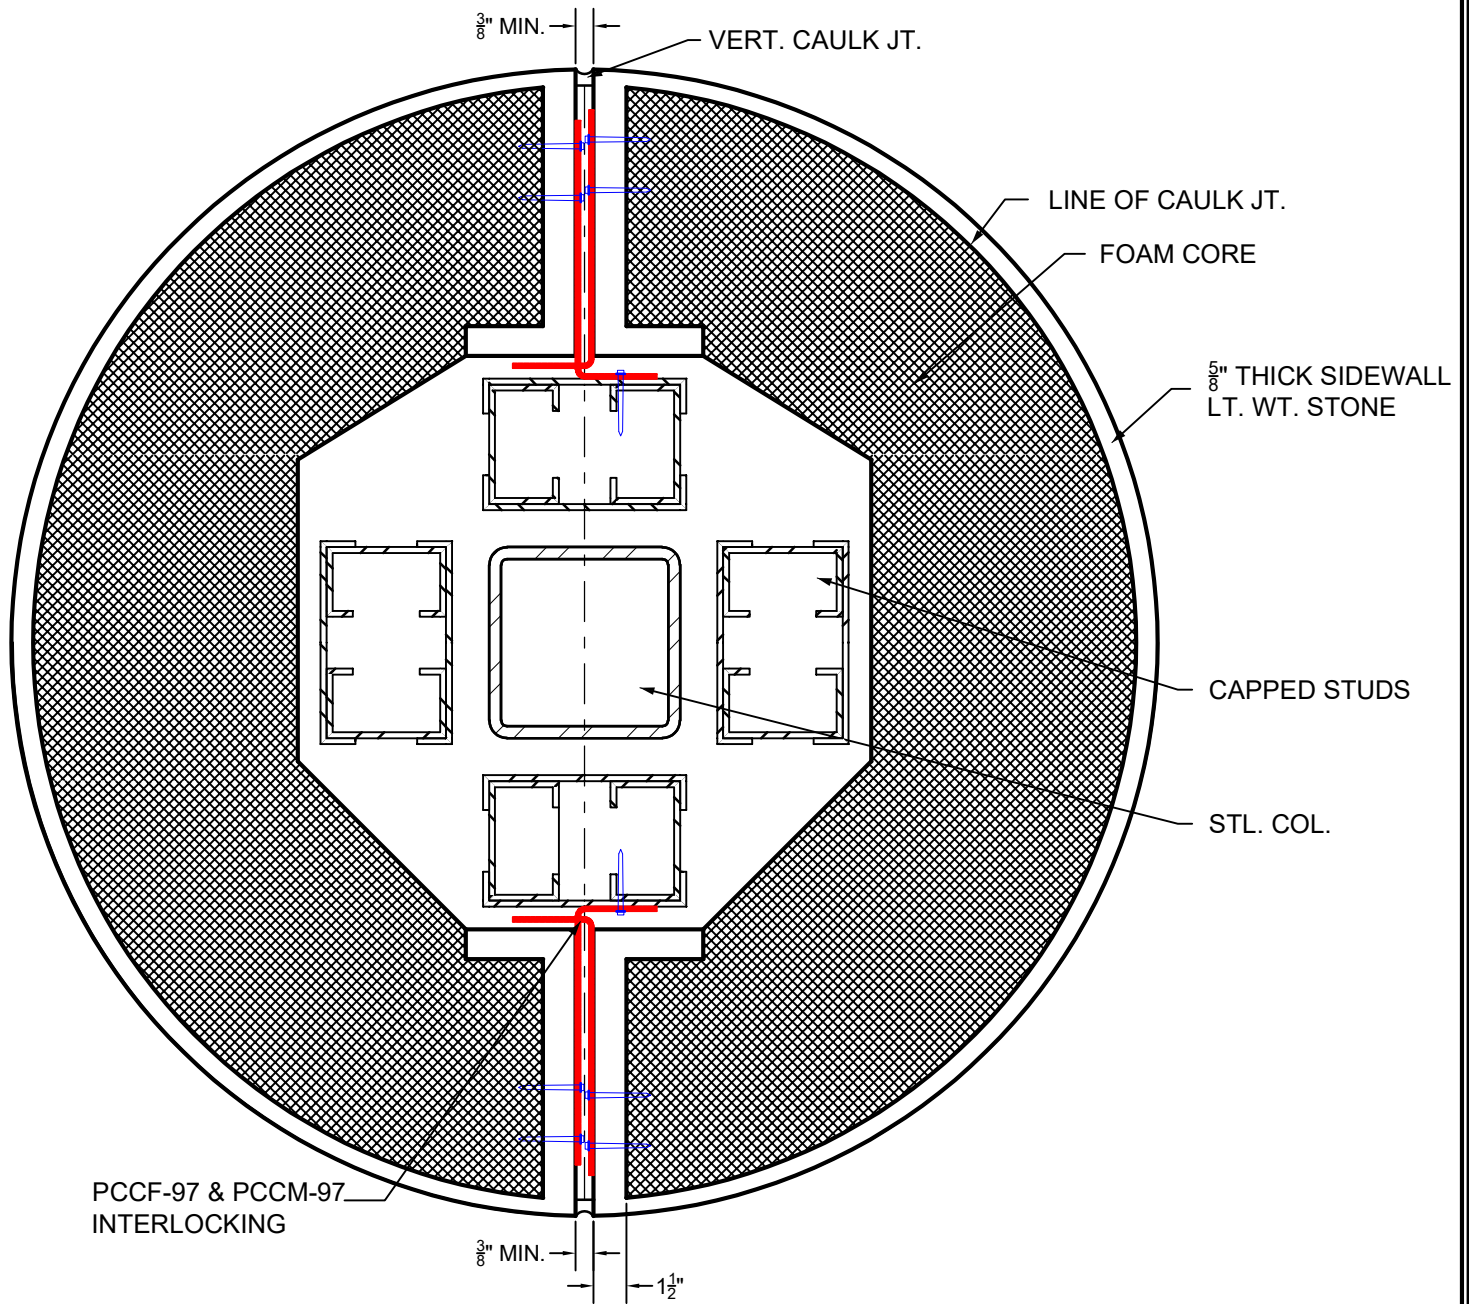


COLUMN SECTION

DATE: 2-11-2021
 SHT. No. A-2

PROJECT: COLUMN SECTION




3817 Martinez Blvd. Ste. A
 Augusta, GA 30907
 706-651-1210

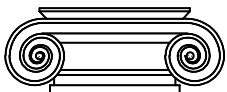


TYP $\frac{3}{8}$ " JT.
(MIN.)


LT. WT. STONE

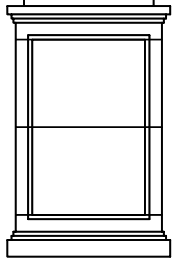

COL. ELEV.

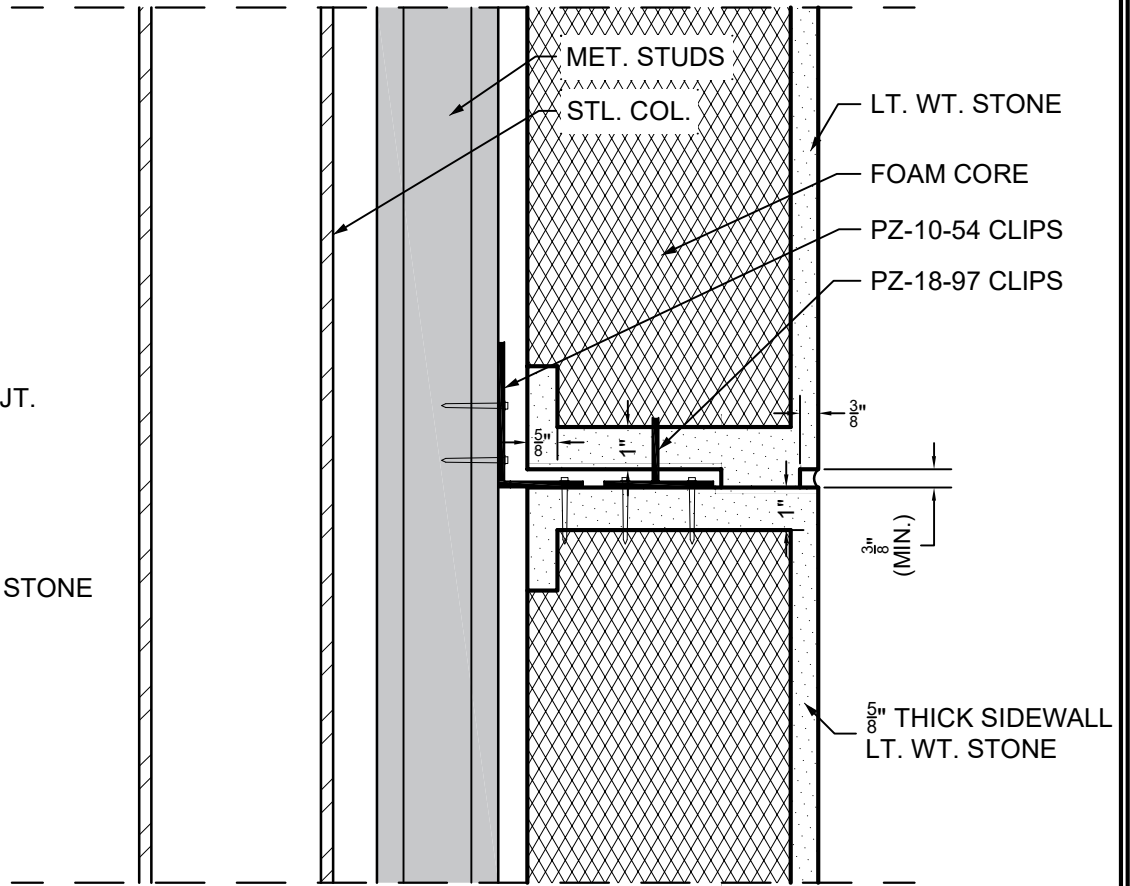

COLUMN SECTION

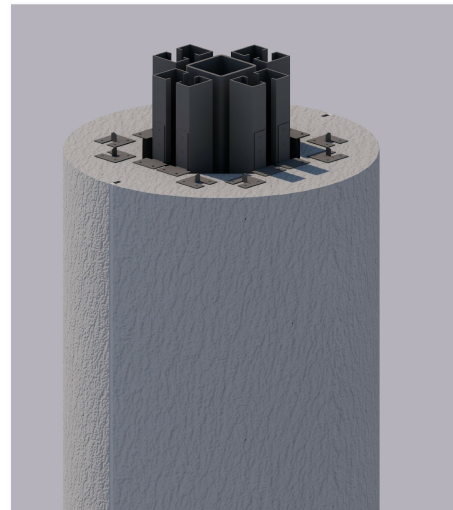

COLUMN RENDERING

DATE:	PROJECT:
2-11-2021	
SHT. No.	
A-3	

COLUMN ELEVATION



3817 Martinez Blvd. Ste. A
Augusta, GA 30907
706-651-1210