


# PANEL LOAD-BEARING COLUMN SYSTEM BY



3817 Martinez Blvd. Ste. A  
Augusta, GA 30907  
706-651-1210

FEBRUARY 11, 2021

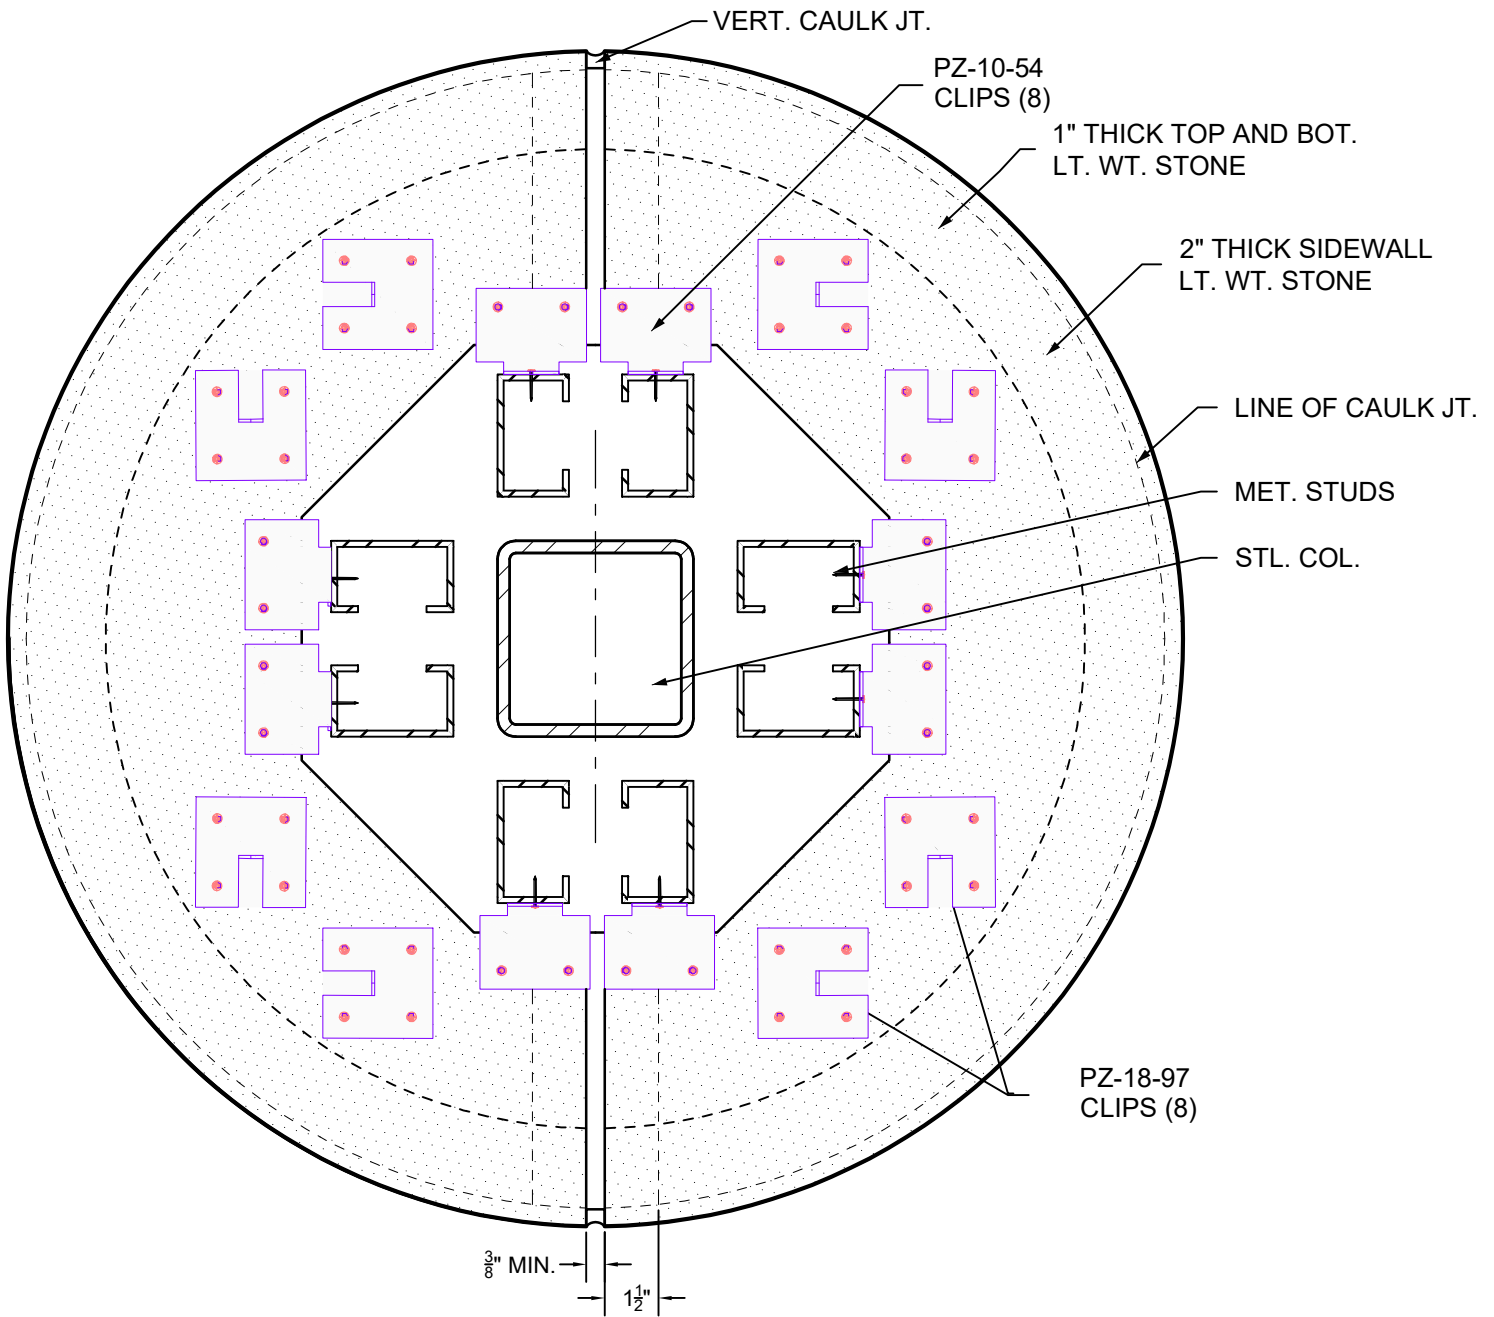

# COLUMN SECTION AT JOINTS

## STACKED PANEL HEIGHT

NUMBER OF CLIPS NEEDED PER PANEL IS BASED ON THE FOLLOWING:


1. INDIVIDUAL PANEL HEIGHTS
2. DIAMETER
3. WIND PRESSURE

DATE:  
2-11-2021  
SHT. No.  
A-1

PROJECT:  
TYP LOAD BEARING PANEL COLUMN  
HORIZONTAL SECTIONS



3817 Martinez Blvd. Ste. A  
Augusta, GA 30907  
706-651-1210

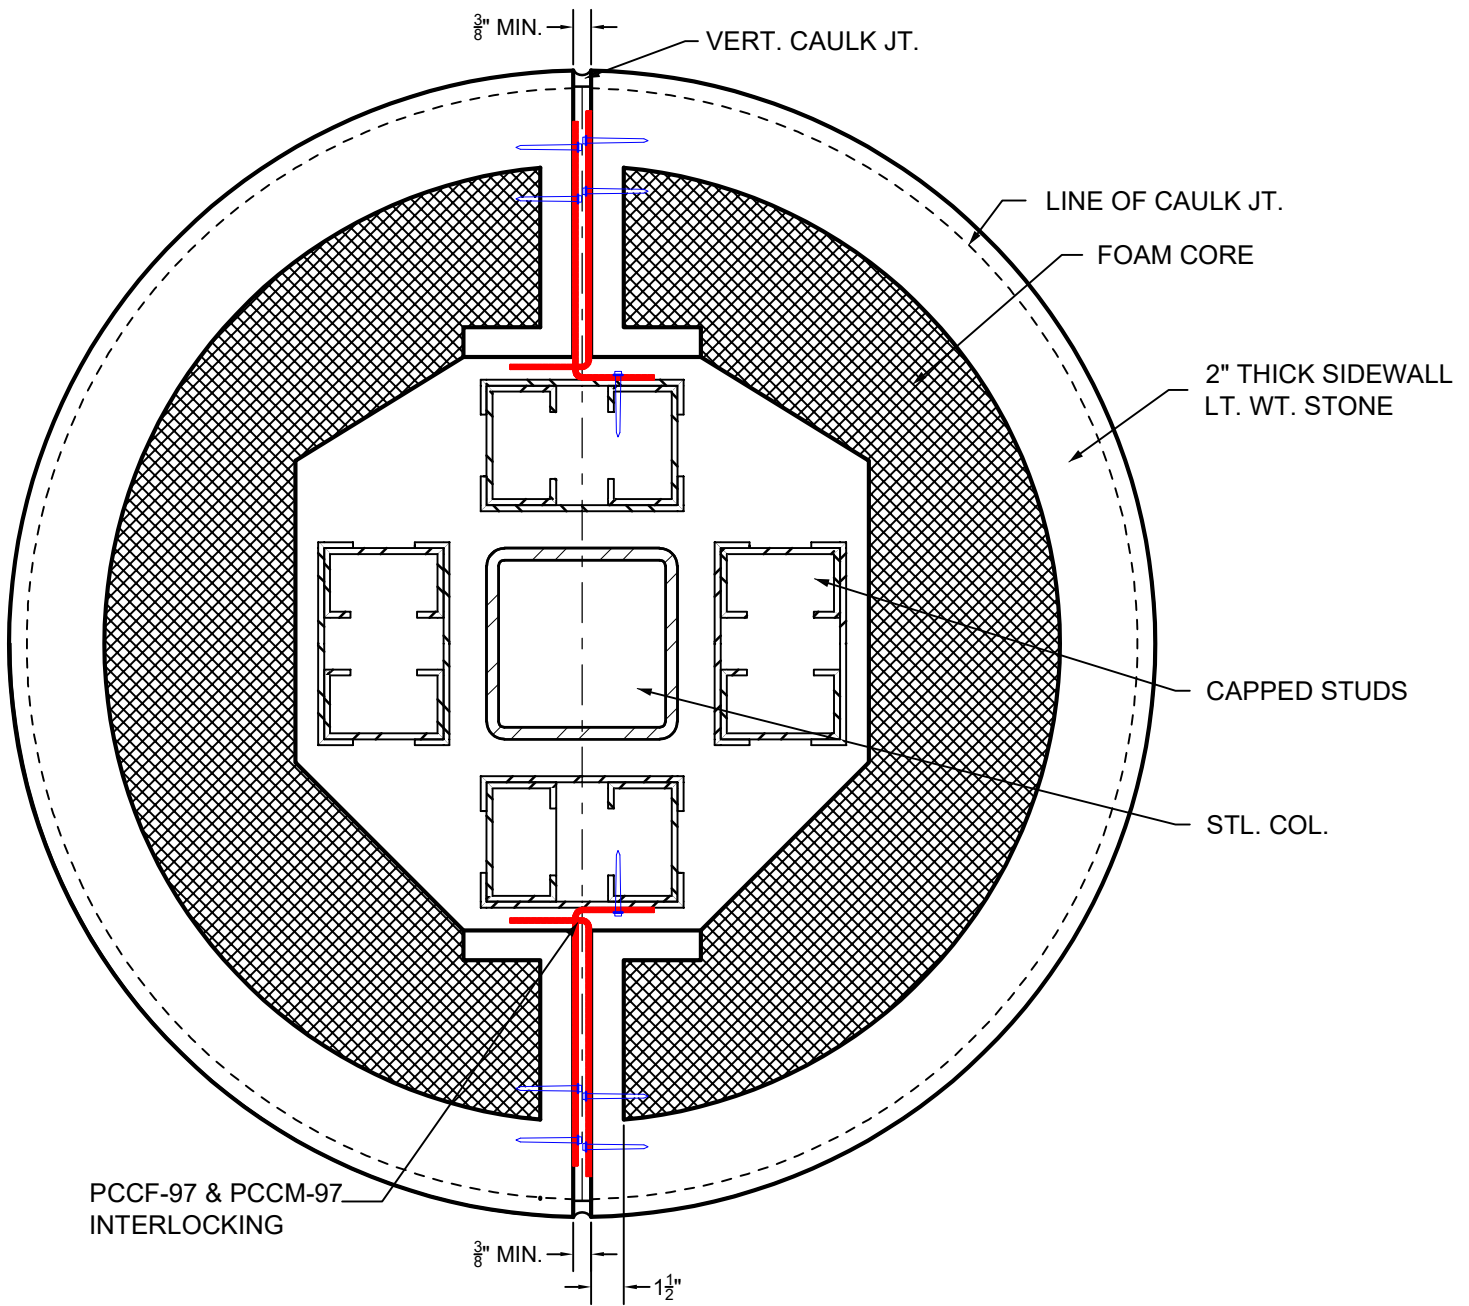


# COLUMN SECTION

DATE:  
2-11-2021  
SHT. No.  
A-2

PROJECT:  
**LOAD BEARING PANEL COLUMN SECTION**




3817 Martinez Blvd. Ste. A  
Augusta, GA 30907  
706-651-1210

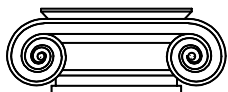


TYP  $\frac{3}{8}$ " JT.  
(MIN.)


LT. WT. STONE

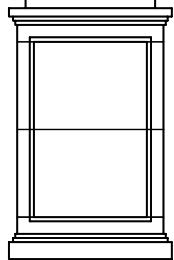

COL. ELEV.

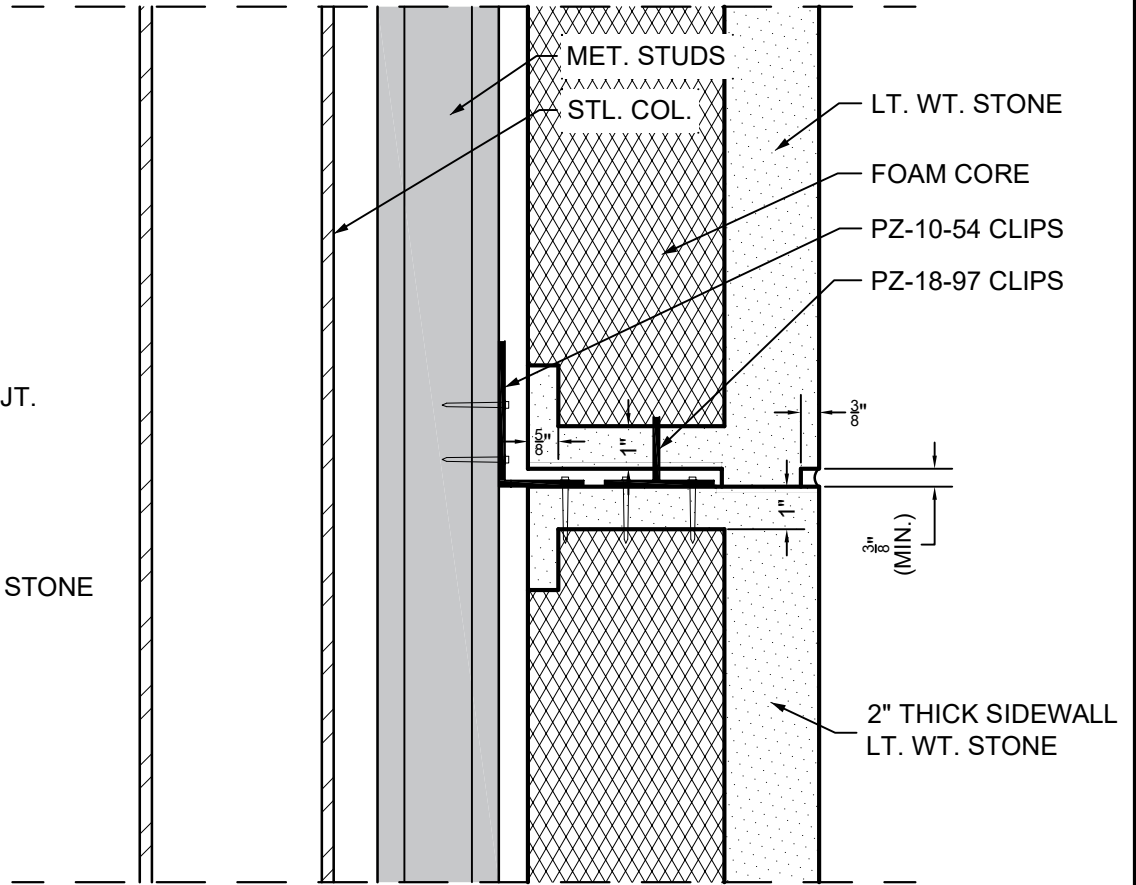

COLUMN SECTION

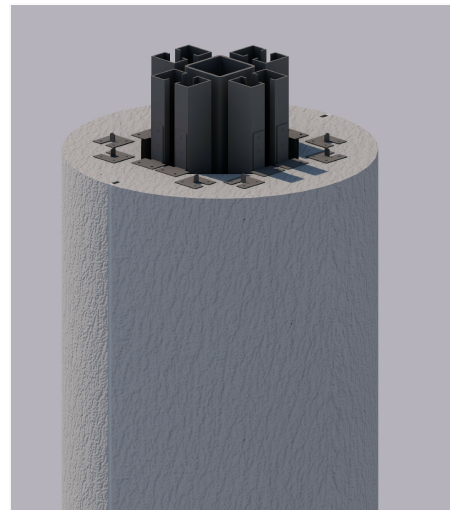

COLUMN RENDERING

DATE:  
2-11-2021  
SHT. No.

PROJECT:  
LOAD BEARING PANEL COLUMN  
ELEVATION

A-3

piazza **STONWORKS**

3817 Martinez Blvd. Ste. A  
Augusta, GA 30907  
706-651-1210