


# COLUMN SYSTEM BY



3817 Martinez Blvd. Ste. A  
Augusta, GA 30909  
706-651-1210

FEBRUARY 11, 2021

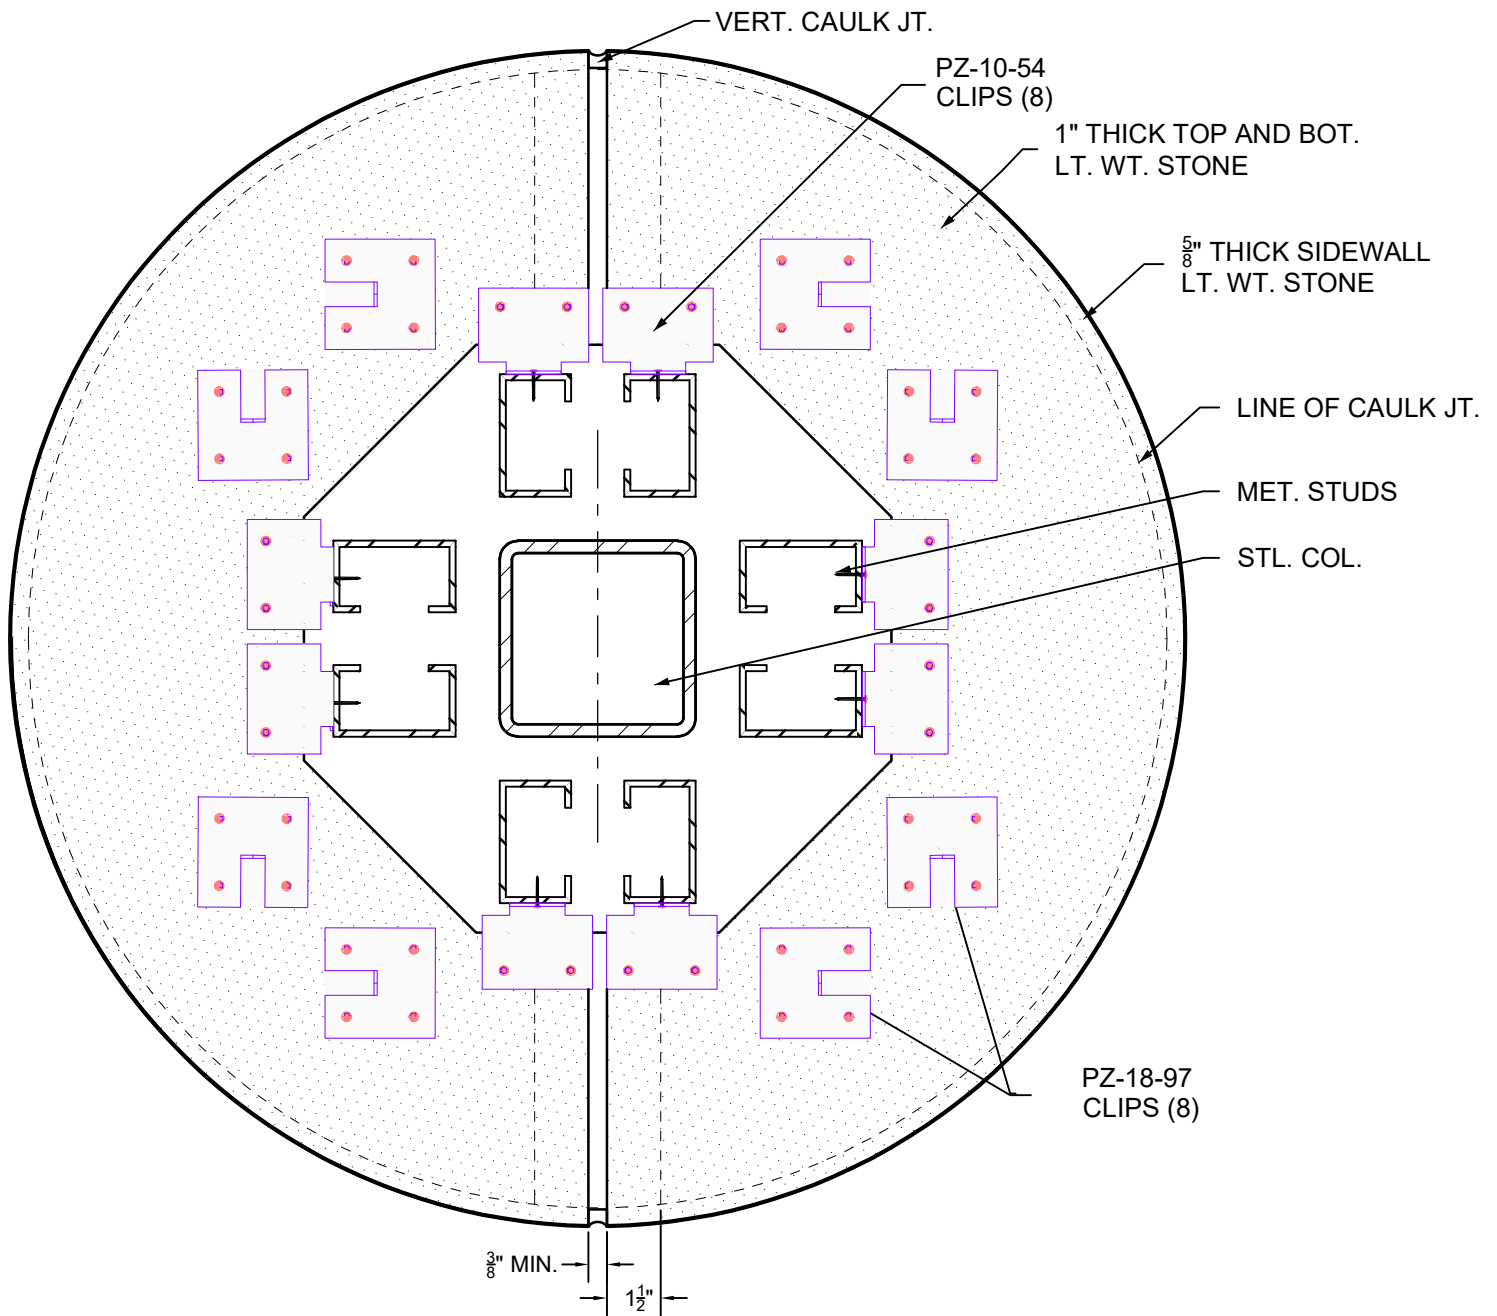

# COLUMN SECTION AT JOINTS


- STACKED PANEL HEIGHT**  
 NUMBER OF CLIPS NEEDED PER PANEL  
 IS BASED ON THE FOLLOWING:
1. INDIVIDUAL PANEL HEIGHTS
  2. DIAMETER
  3. WIND PRESSURE

DATE:  
 2-11-2021  
 SHT. No.  
 A-1

PROJECT:  
 TYP COLUMN HORIZONTAL SECTIONS



3817 Martinez Blvd. Ste. A  
 Augusta, GA 30909  
 706-651-1210

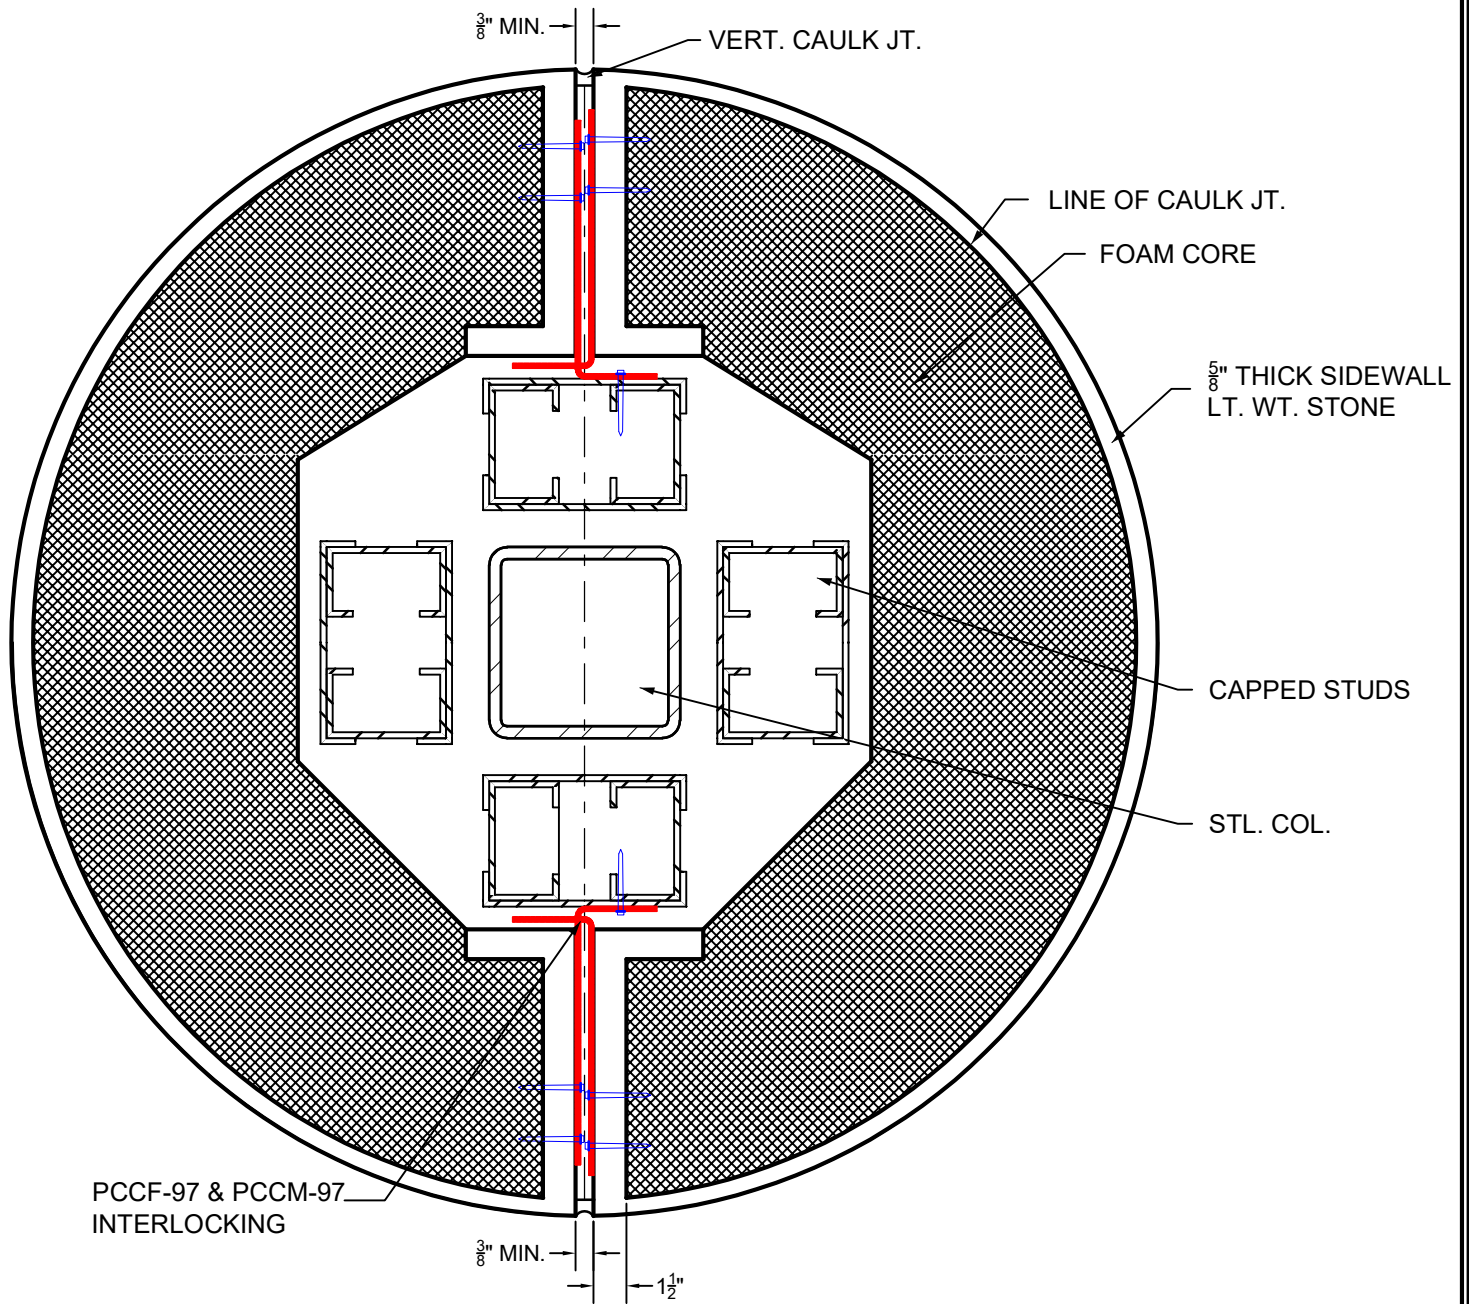


# COLUMN SECTION

DATE:  
2-11-2021  
SHT. No.  
A-2

PROJECT:  
  
COLUMN SECTION




3817 Martinez Blvd. Ste. A  
Augusta, GA 30909  
706-651-1210

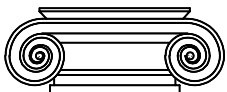


TYP  $\frac{3}{8}$ " JT.  
(MIN.)


LT. WT. STONE

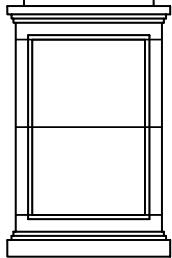

COL. ELEV.

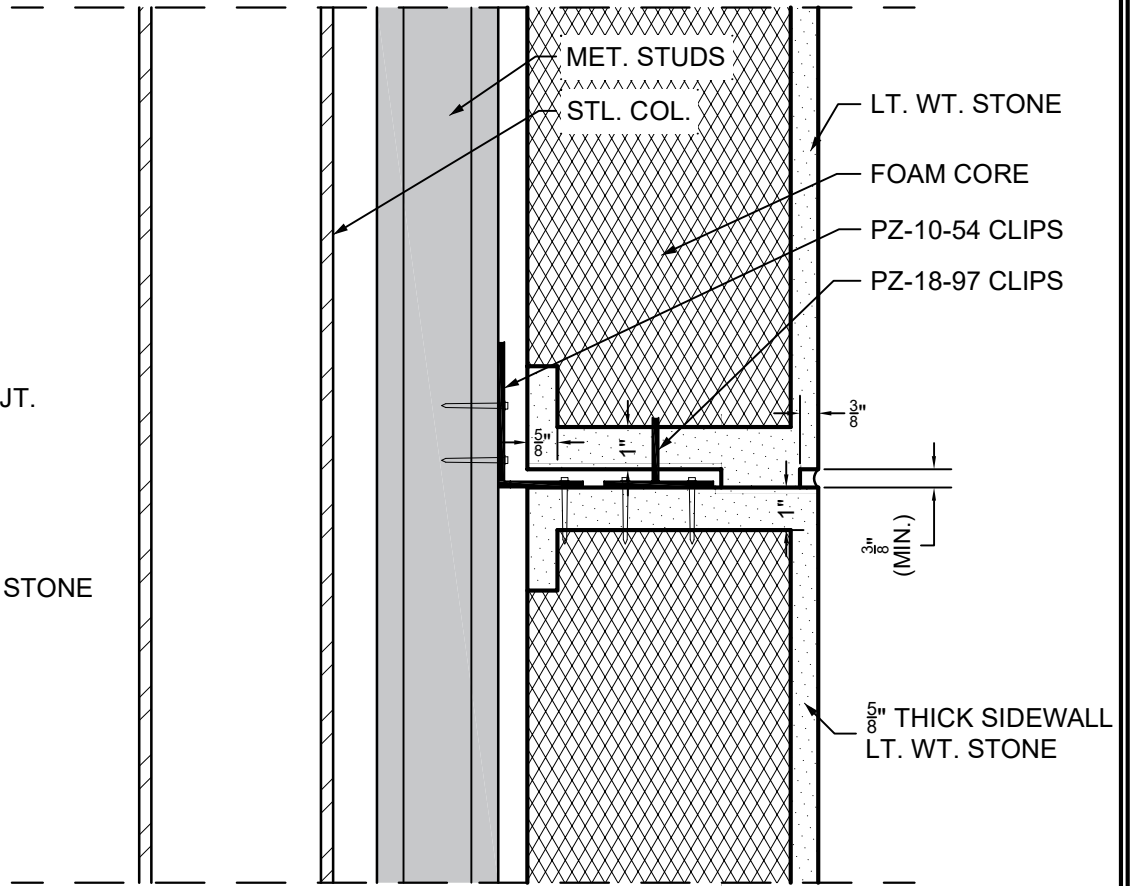

COLUMN SECTION

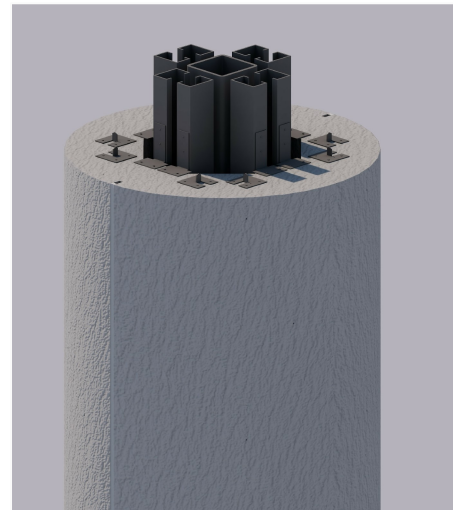

COLUMN RENDERING

DATE:	PROJECT:
2-11-2021	
SHT. No.	
A-3	

COLUMN ELEVATION



3817 Martinez Blvd. Ste. A  
Augusta, GA 30909  
706-651-1210