
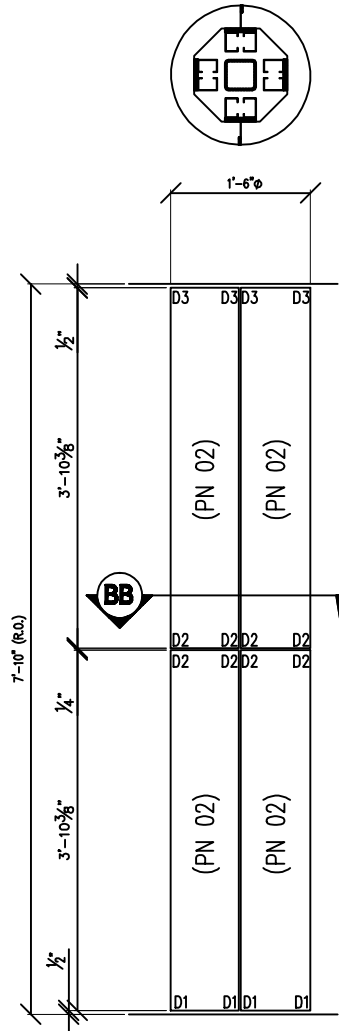


# PIAZZA STONE COLUMN COVERS

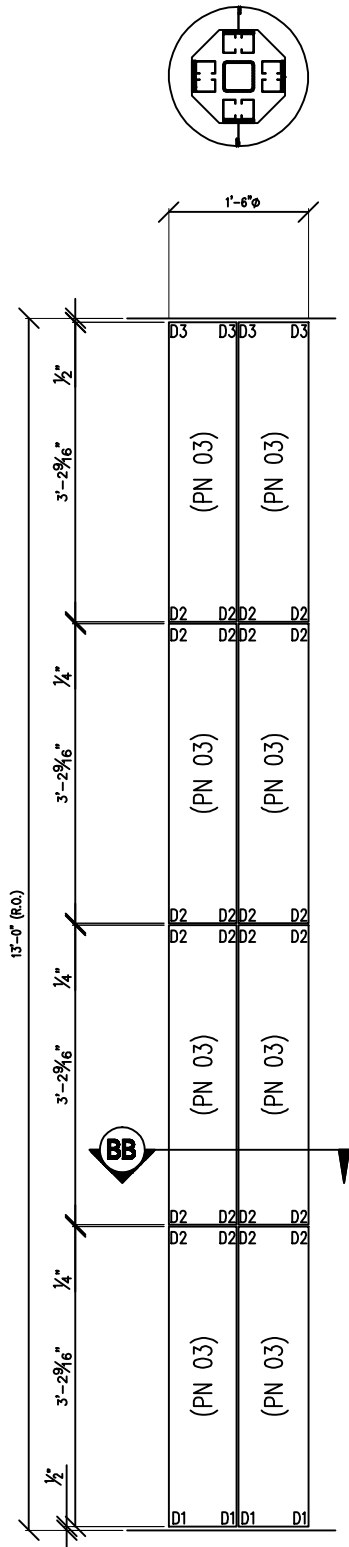

PIAZZA STONE COLUMN ELEVATION (3)  
SCALE: 1" = 1'-0"

PIAZZA STONE COLUMN ELEVATION (2)  
SCALE: 1" = 1'-0"

PIAZZA STONE COLUMN 1'-6" DIA. X 13'-0" (2) EA.		
QTY.	PART NO.	SIZE
16	PN 03	3'-2 9/16"

PIAZZA STONE COLUMN 1'-6" DIA. X 7'-10" (4) EA.		
QTY.	PART NO.	SIZE
16	PN 02	3'-10 3/8"



