


PANEL LOAD-BEARING COLUMN SYSTEM

BY



3817 Martinez Blvd. Ste. A
Augusta, GA 30909
706-651-1210

FEBRUARY 11, 2021

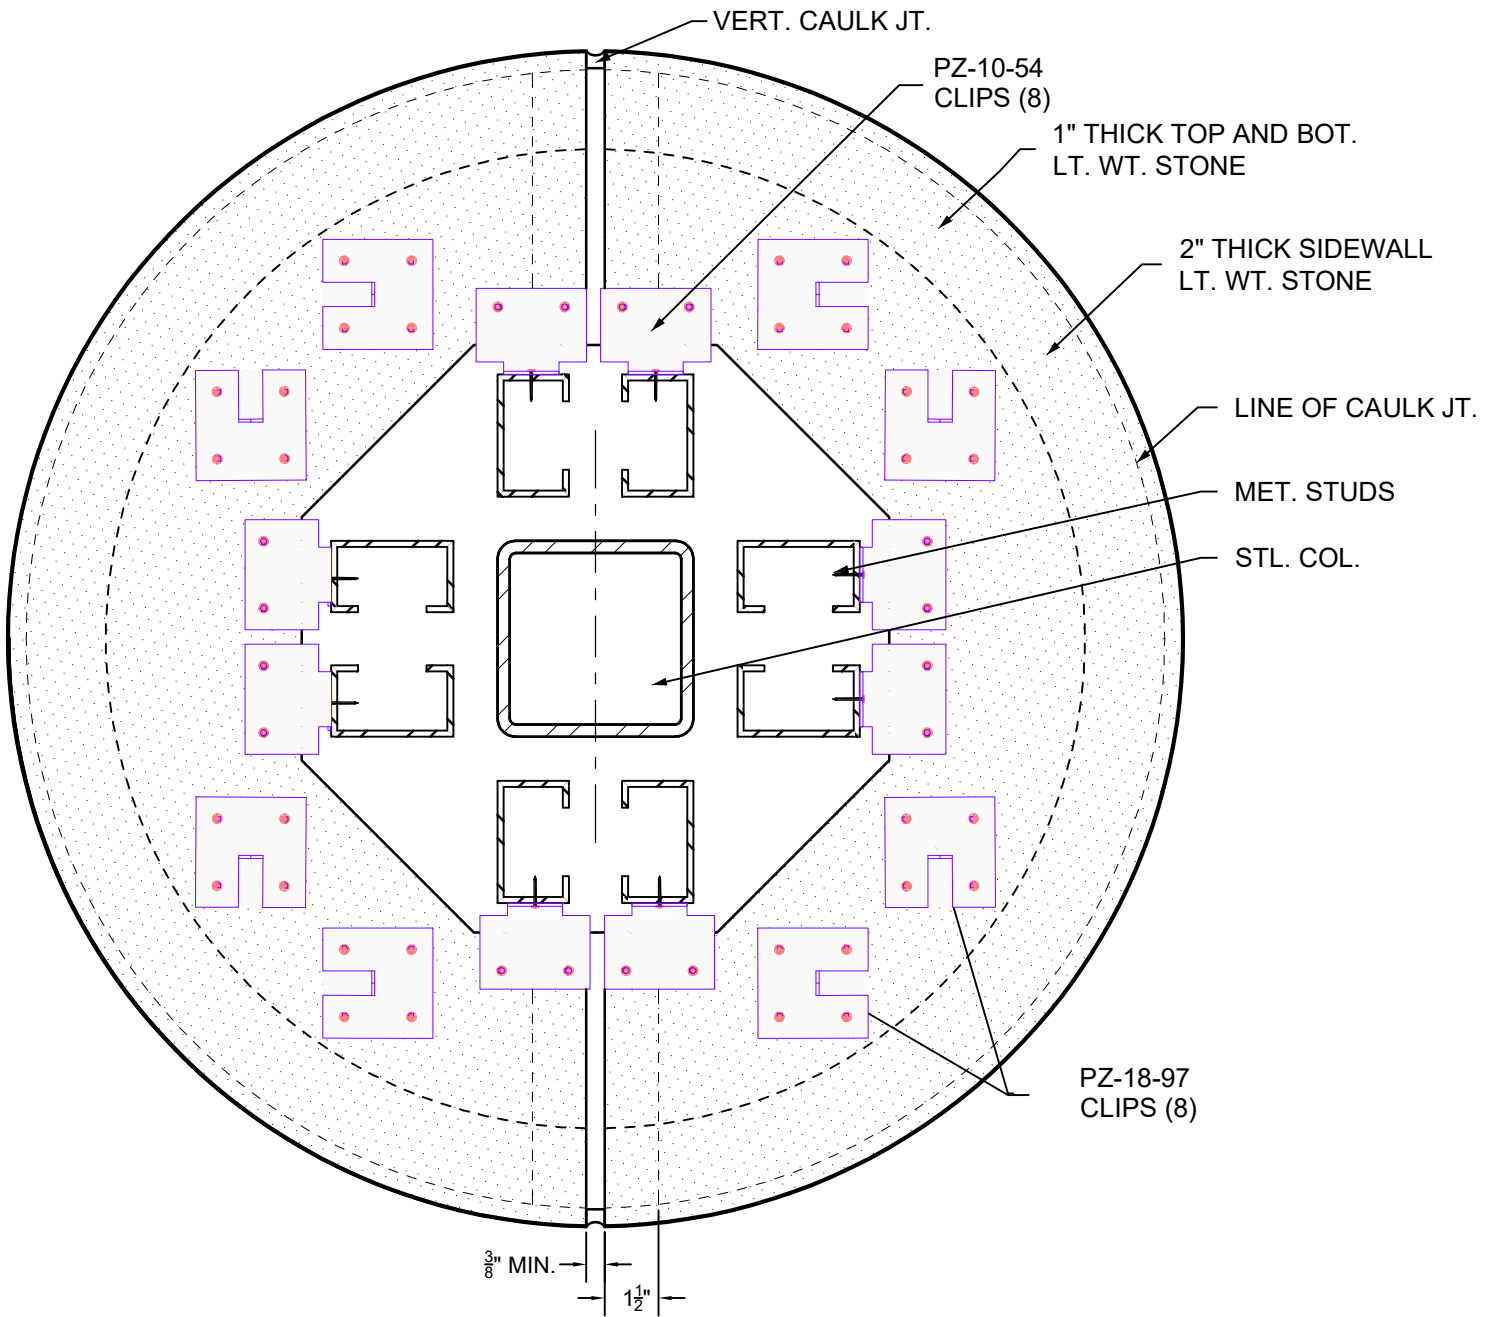

COLUMN SECTION AT JOINTS

STACKED PANEL HEIGHT

NUMBER OF CLIPS NEEDED PER PANEL IS BASED ON THE FOLLOWING:


1. INDIVIDUAL PANEL HEIGHTS
2. DIAMETER
3. WIND PRESSURE

DATE:
2-11-2021
SHT. No.
A-1

PROJECT:
TYP LOAD BEARING PANEL COLUMN
HORIZONTAL SECTIONS



3817 Martinez Blvd. Ste. A
Augusta, GA 30909
706-651-1210

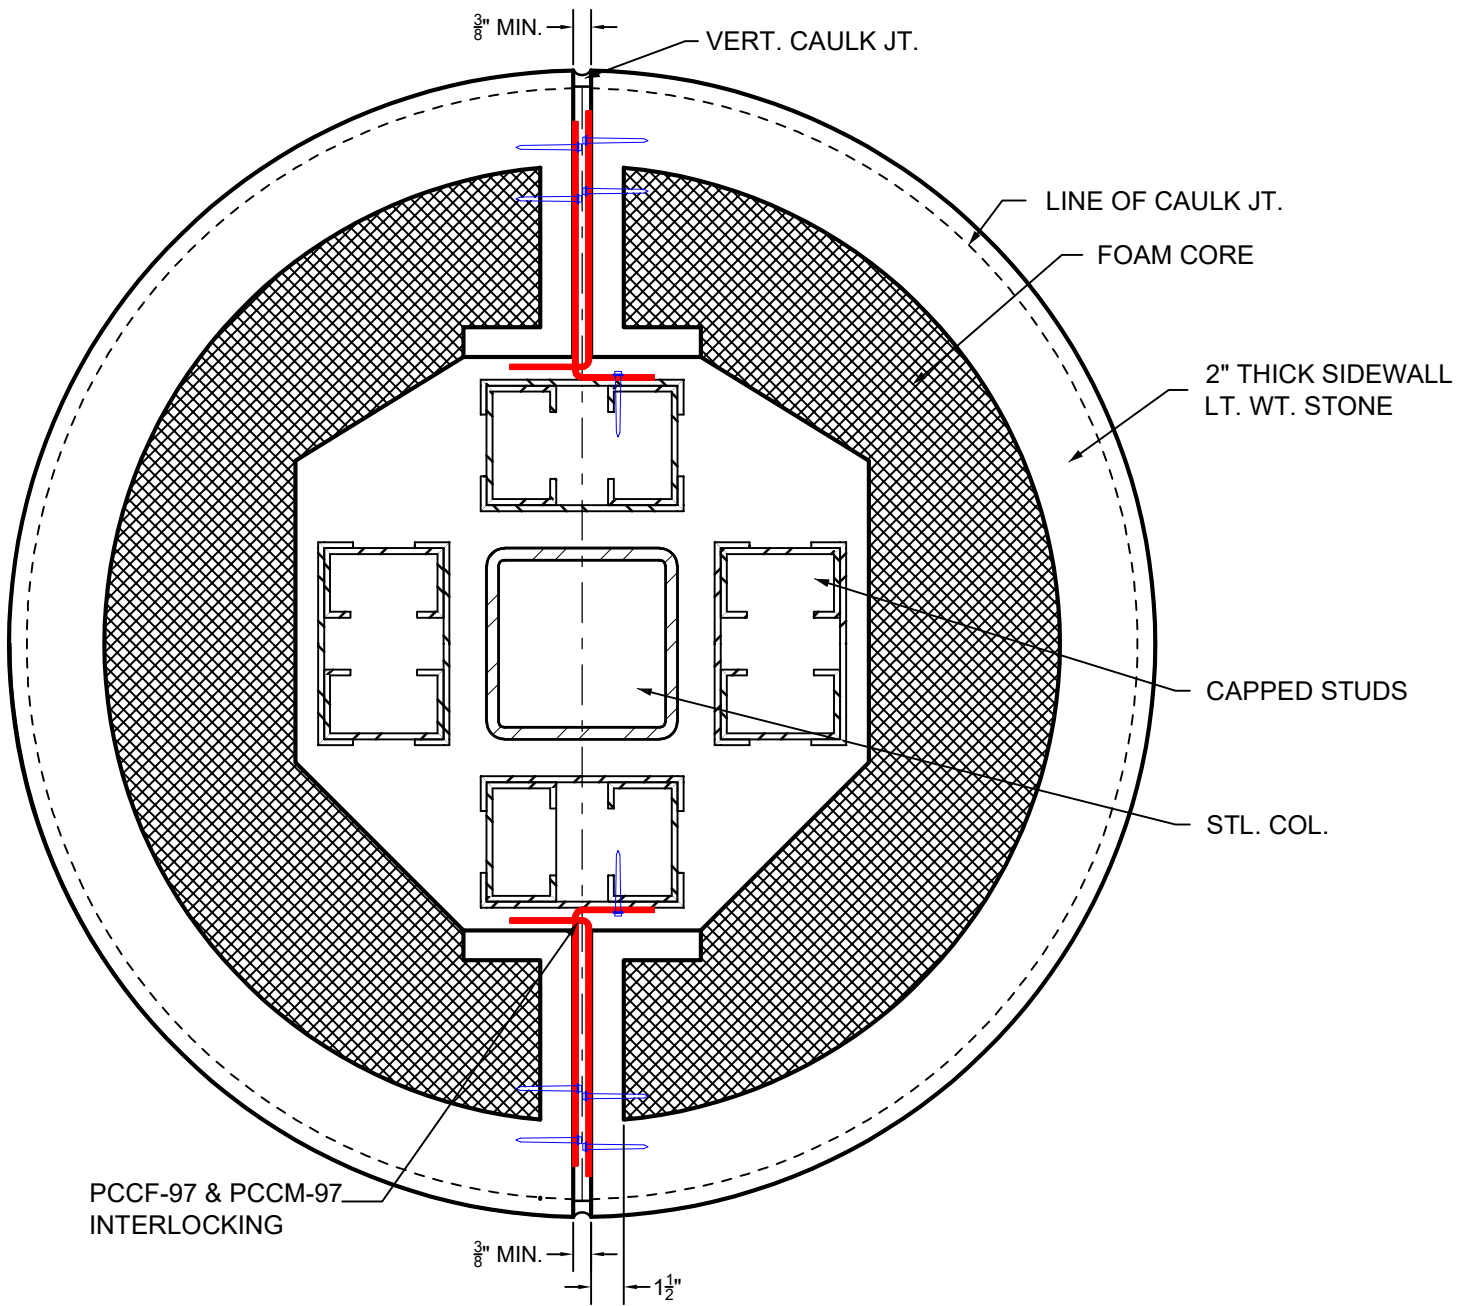


COLUMN SECTION

DATE:
2-11-2021
SHT. No.
A-2

PROJECT:
**LOAD BEARING PANEL COLUMN
SECTION**




3817 Martinez Blvd. Ste. A
Augusta, GA 30909
706-651-1210

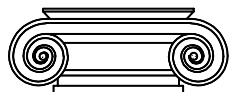


TYP $\frac{3}{8}$ " JT.
(MIN.)


LT. WT. STONE

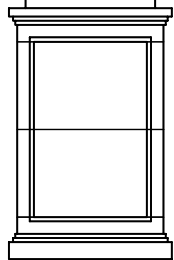

COL. ELEV.

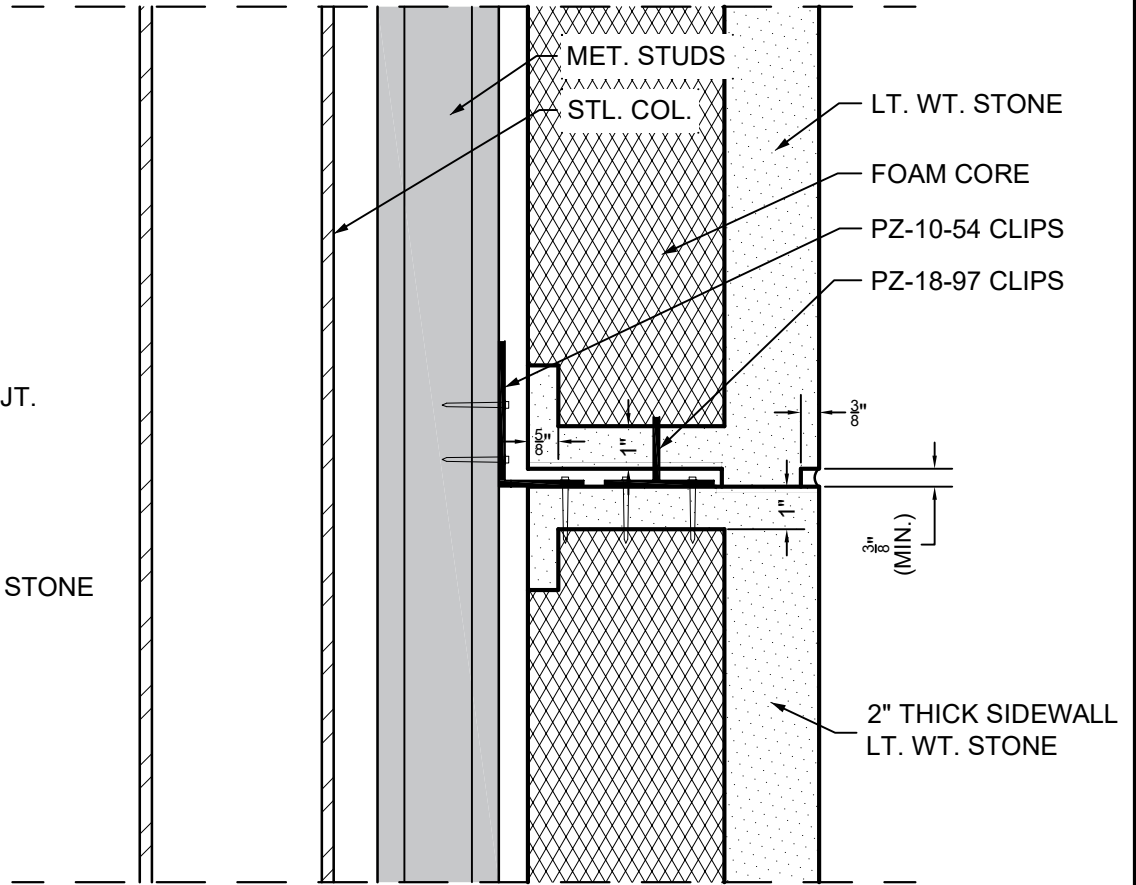

COLUMN SECTION

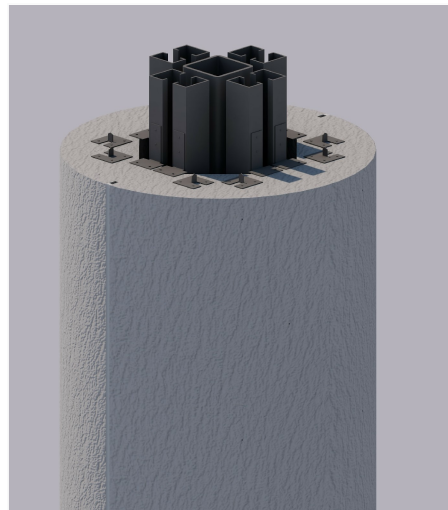

COLUMN RENDERING

DATE: 2-11-2021	PROJECT: <u>LOAD BEARING PANEL COLUMN ELEVATION</u>		3817 Martinez Blvd. Ste. A Augusta, GA 30909 706-651-1210
SHT. No. A-3			