

PILASTER


(INSTALLATION OF PILASTER
PRIOR TO INSTALLATION
OF WALL FINISH)

BY




3817 Martinez Blvd. Ste. A
Augusta, GA 30907
706-651-1210

FEBRUARY 11, 2021

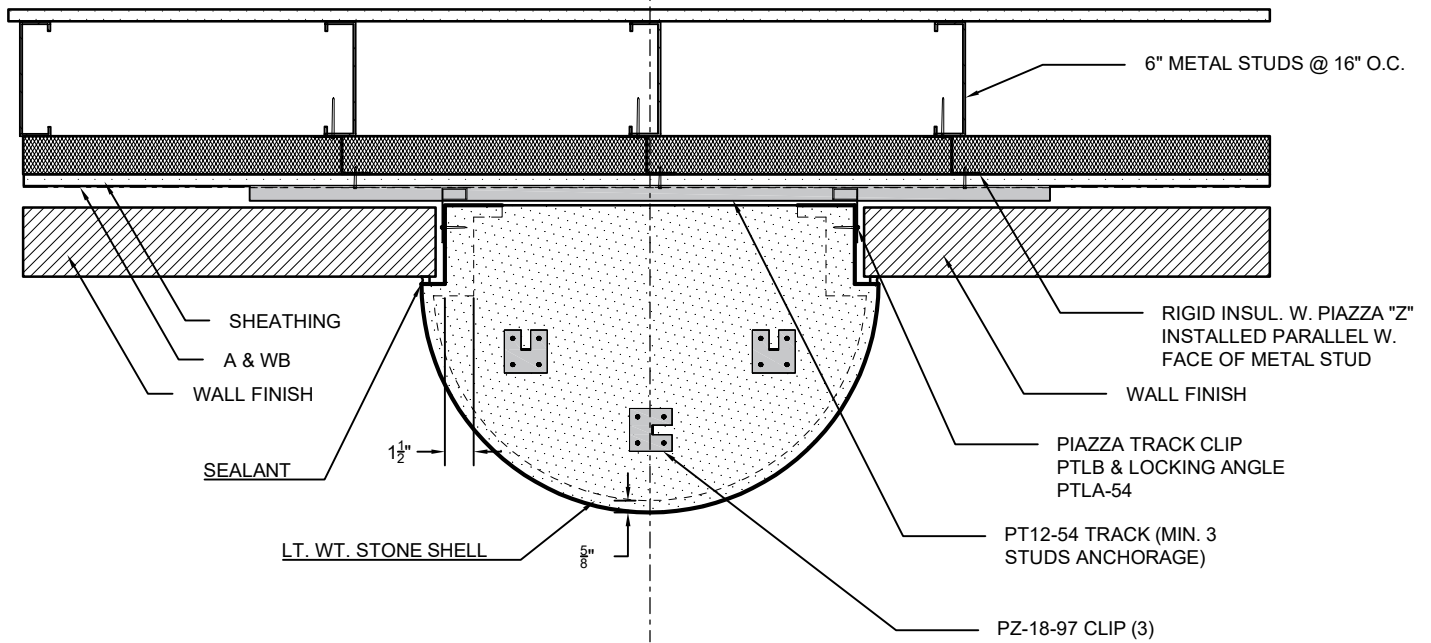

PILASTER PLAN VIEW

(INSTALLATION OF PILASTER PRIOR TO INSTALLATION OF WALL FINISH)

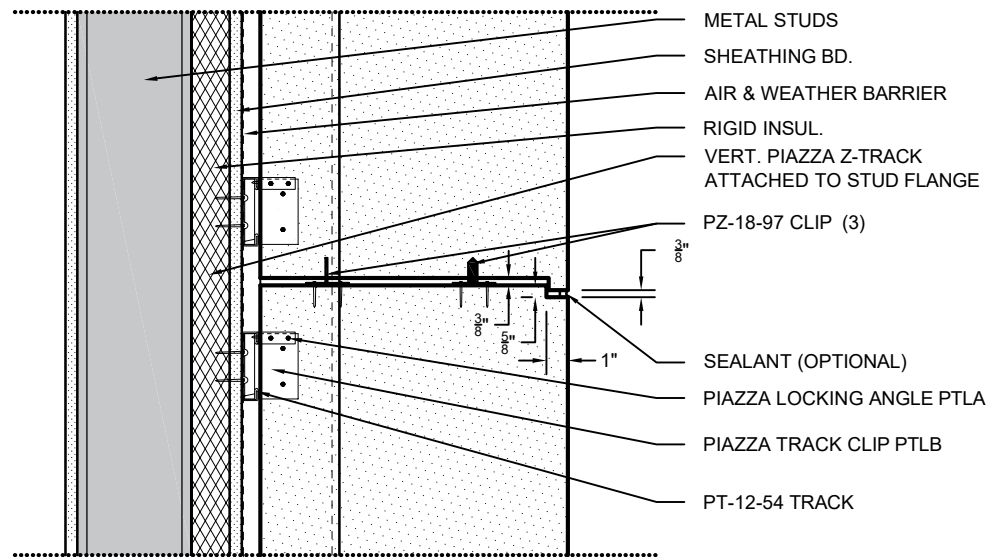

PILASTER VERTICAL SECTION

DATE: 2-11-2021
 SHT. No. A-1

PROJECT: PILASTER PLAN AND SECTION



3817 Martinez Blvd. Ste. A
 Augusta, GA 30907
 706-651-1210