


**ORIGINAL
ARCHITECT
PRELIMINARY
DRAWING
USING
CAST STONE**

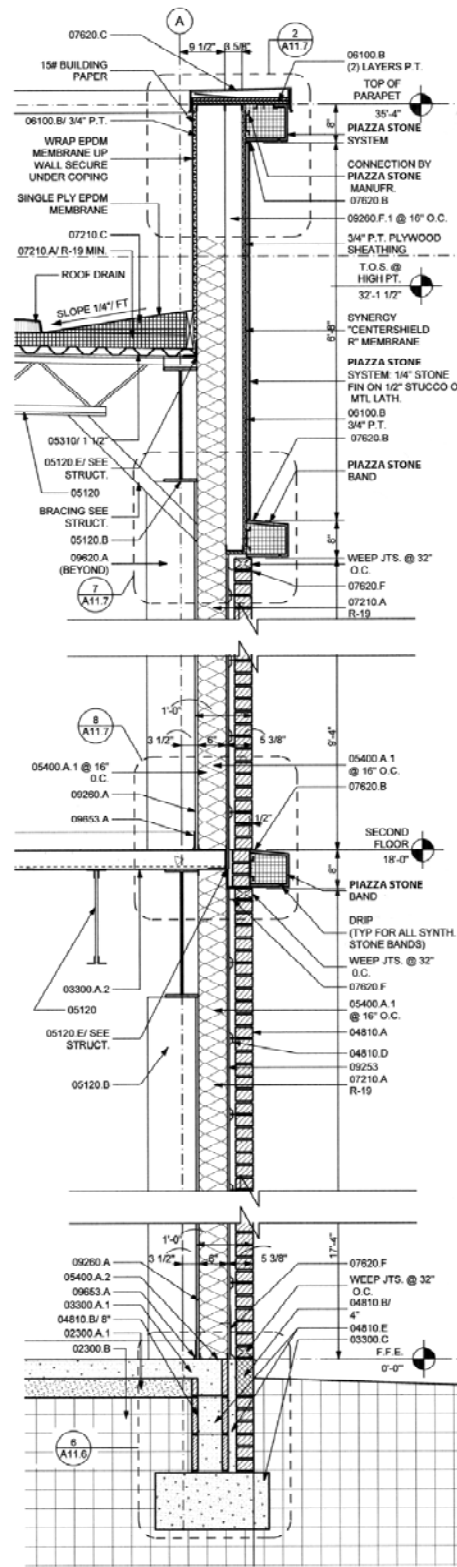

**REVISED
ARCHITECT
DRAWING
AFTER
PIAZZA STONE
CONSULTATION**